


DAVE RUEL		
SCALE: 1/4" = 1'-0"	APPROVED BY:	DRAWN BY
DATE:		REVISED
FIRST FLOOR		
		DRAWING NUMBER
		4

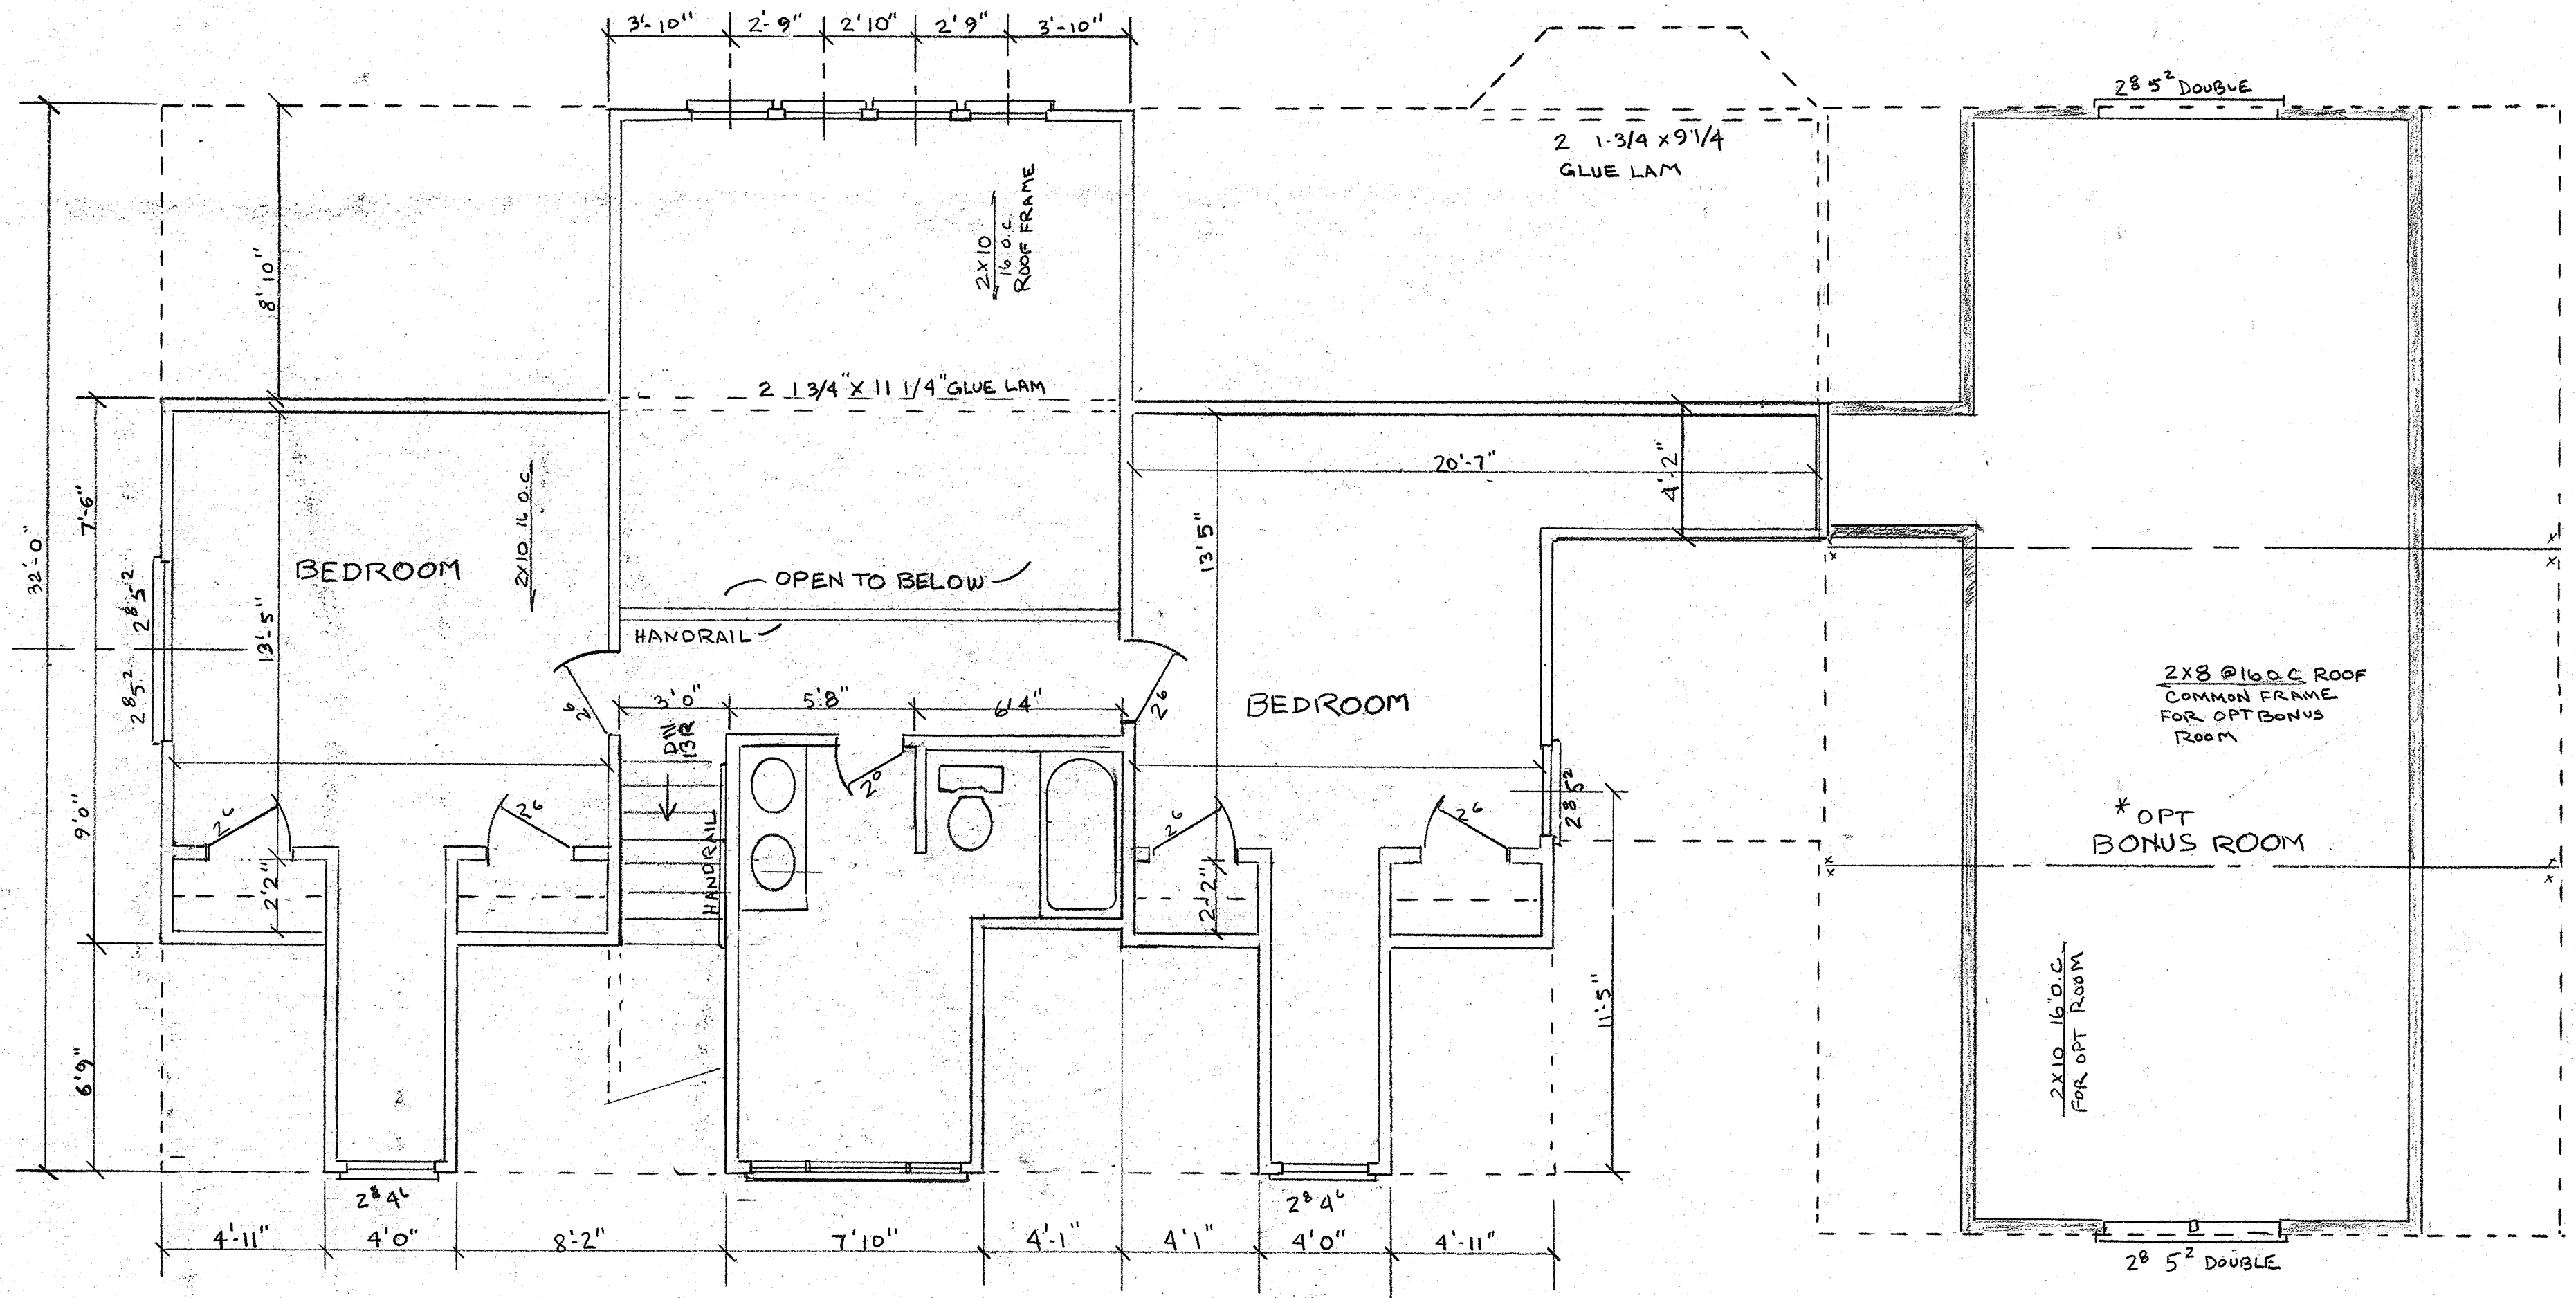

SECOND FLOOR PLAN

DAVE RUEL		
SCALE: 1/4" = 1'0"	APPROVED BY:	DRAWN BY:
DATE:		REVISED:
SECOND FLOOR		
		DRAWING NUMBER
		5