







THE GALESVILLE		
SCALE: 1/4" = 1'	APPROVED BY:	DRAWN BY: JMS
DATE:		REVISED:
FRONT ELEVATION		
		DRAWING NUMBER 1

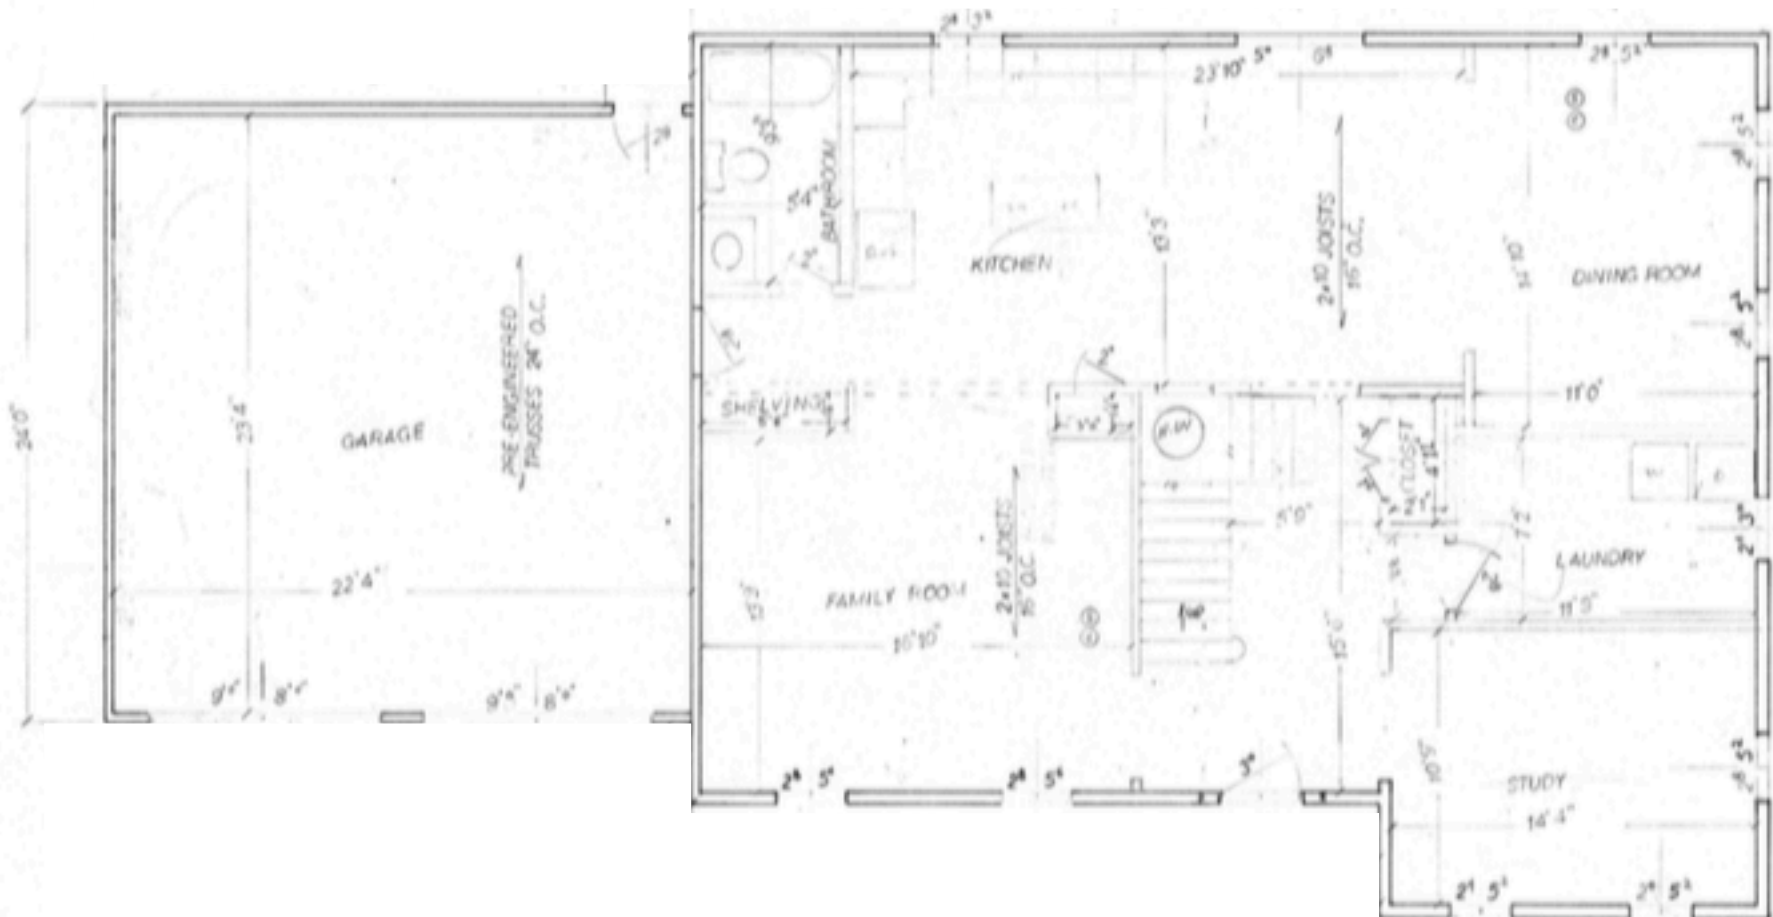

1/4"=1'0"
 DRAWING #3
 FIRST FLOOR

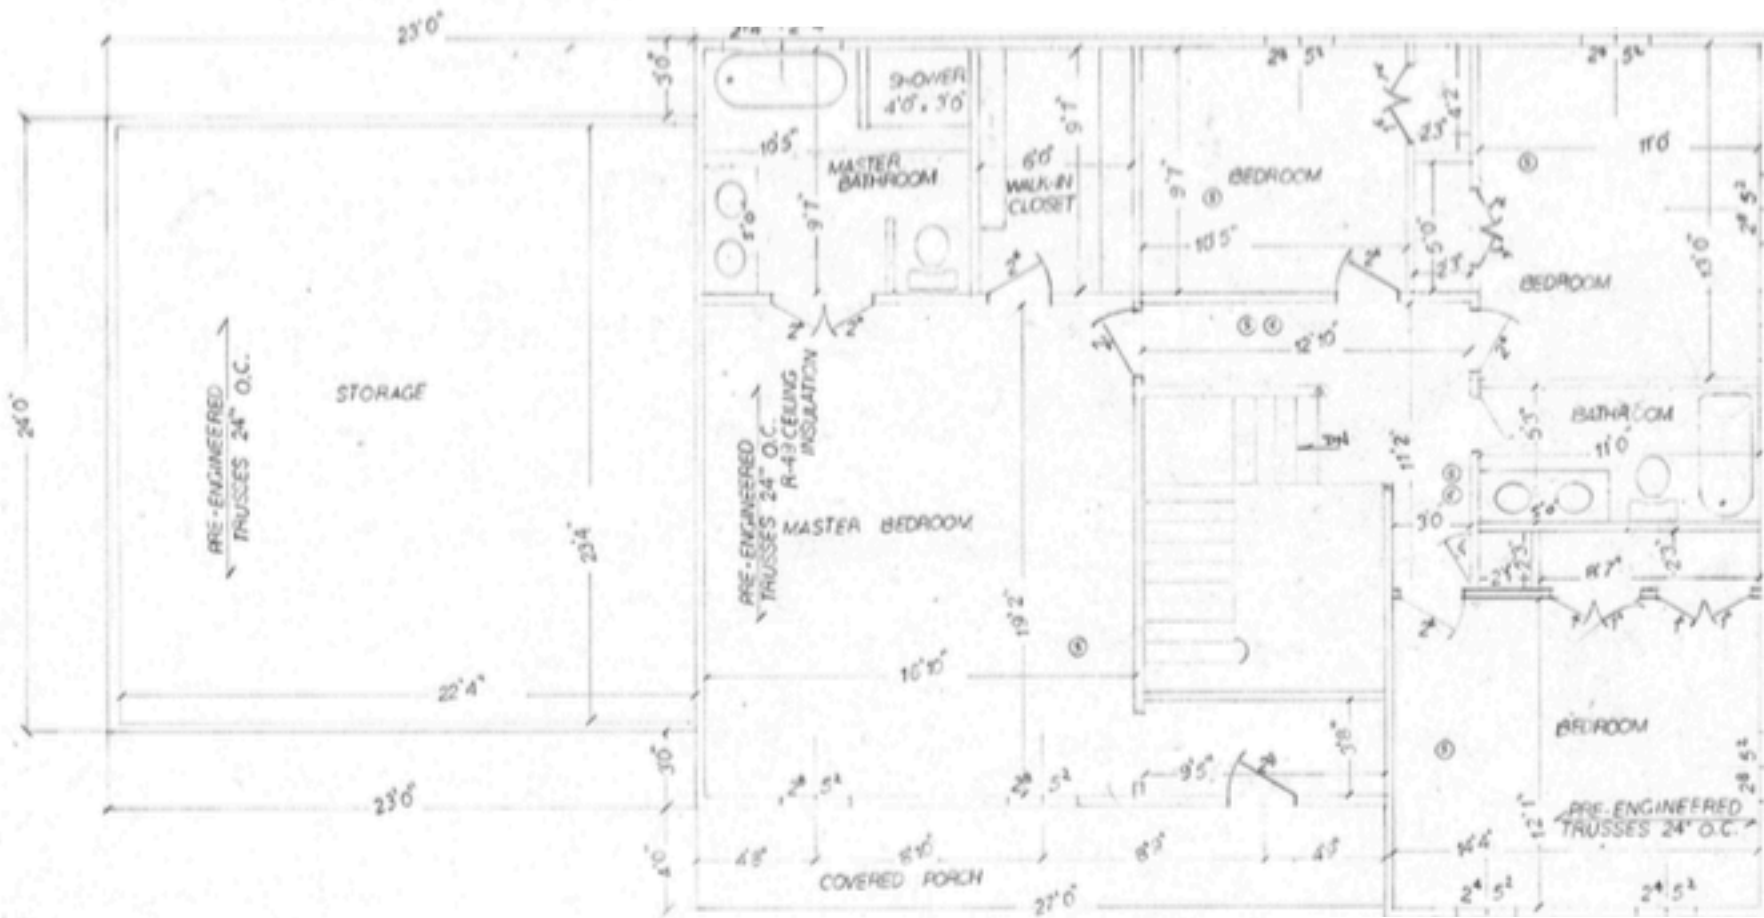

- ① SMOKE ALARM
- ② CARBON MONOXIDE ALARM

GALESVILLE		
SCALE: 1/4" = 1'-0"	APPROVED BY:	DRAWN BY:
DATE:		REVISED:
SECOND FLOOR		
		DRAWING NUMBER
		4