







SCALE: 3/8" = 1'-0"	APPROVED BY:	DESIGNED BY:
DATE:	REVIEWED:	
NANTUCKET		
FRONT ELEVATION		
DRAWING NUMBER: 7		

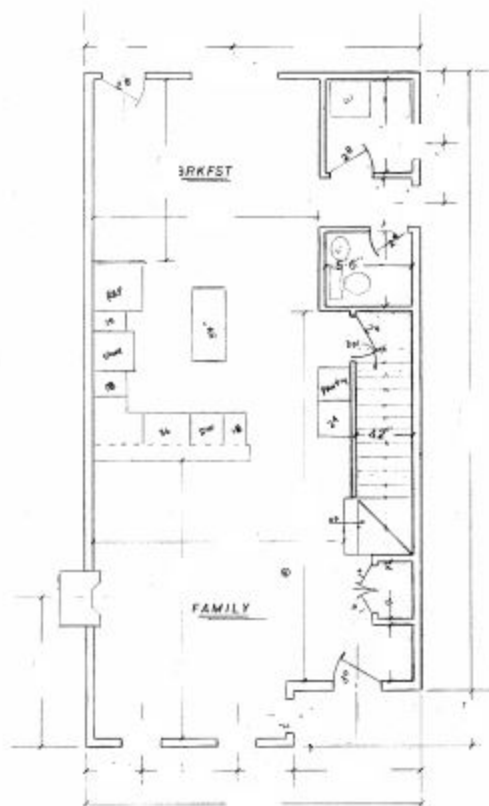

1<sup>st</sup> FLOOR

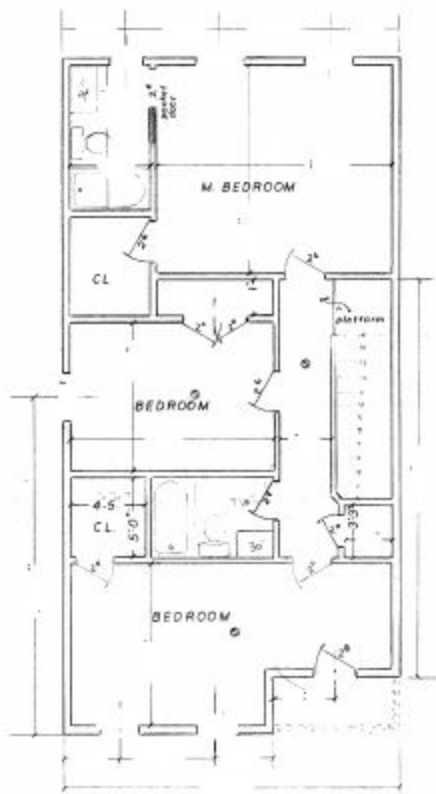

2<sup>nd</sup> FLOOR

SCALE: 1/4" = 1'-0"	DESIGNED BY:	DRAWN BY:
DATE:	CHECKED BY:	REVISED:
<b>NANTUCKET</b>		
<b>FLOORS 1 AND 2</b>		
		DRAWING NUMBER <b>5</b>