







SCALE: 3/8" = 1'-0"	APPROVED BY:	DRAWN BY:
DATE:	REVISED:	REVISED:
SOUTH RIVER COTTAGE		
FRONT ELEVATION		
		DRAWING NUMBER:

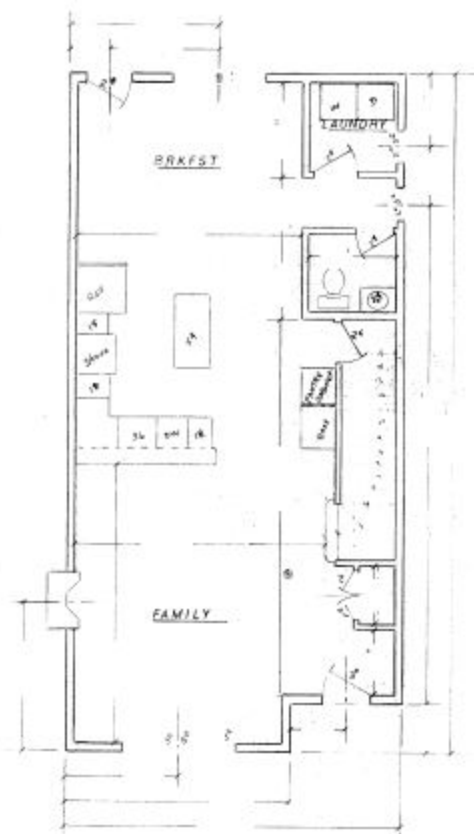

1<sup>ST</sup> FLOOR

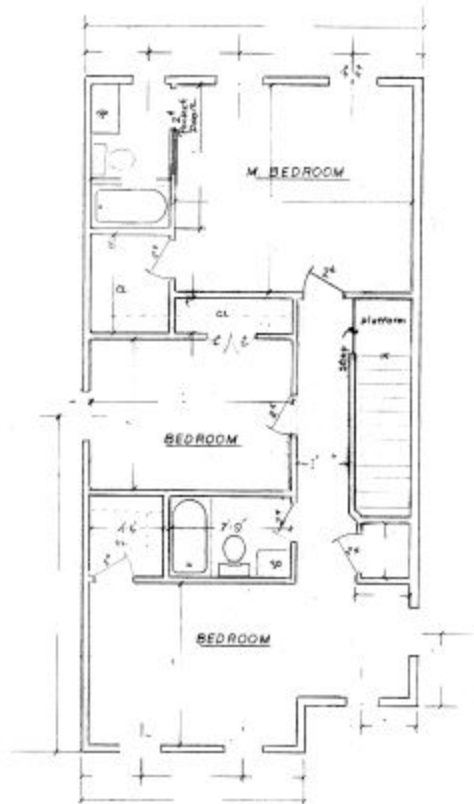

2<sup>ND</sup> FLOOR

SCALE: 1/4" = 1'-0"	APPROVED BY:	DESIGNED BY:
DATE:	REVISION:	
SOUTH RIVER COTTAGE		
FLOORS 1 AND 2		
DRAWING NUMBER:		