





Project Name	Patuxent Model	
Client Name and Address	Schaefer Homes	
Sheet Number	1	Sheet Title Front Elevation

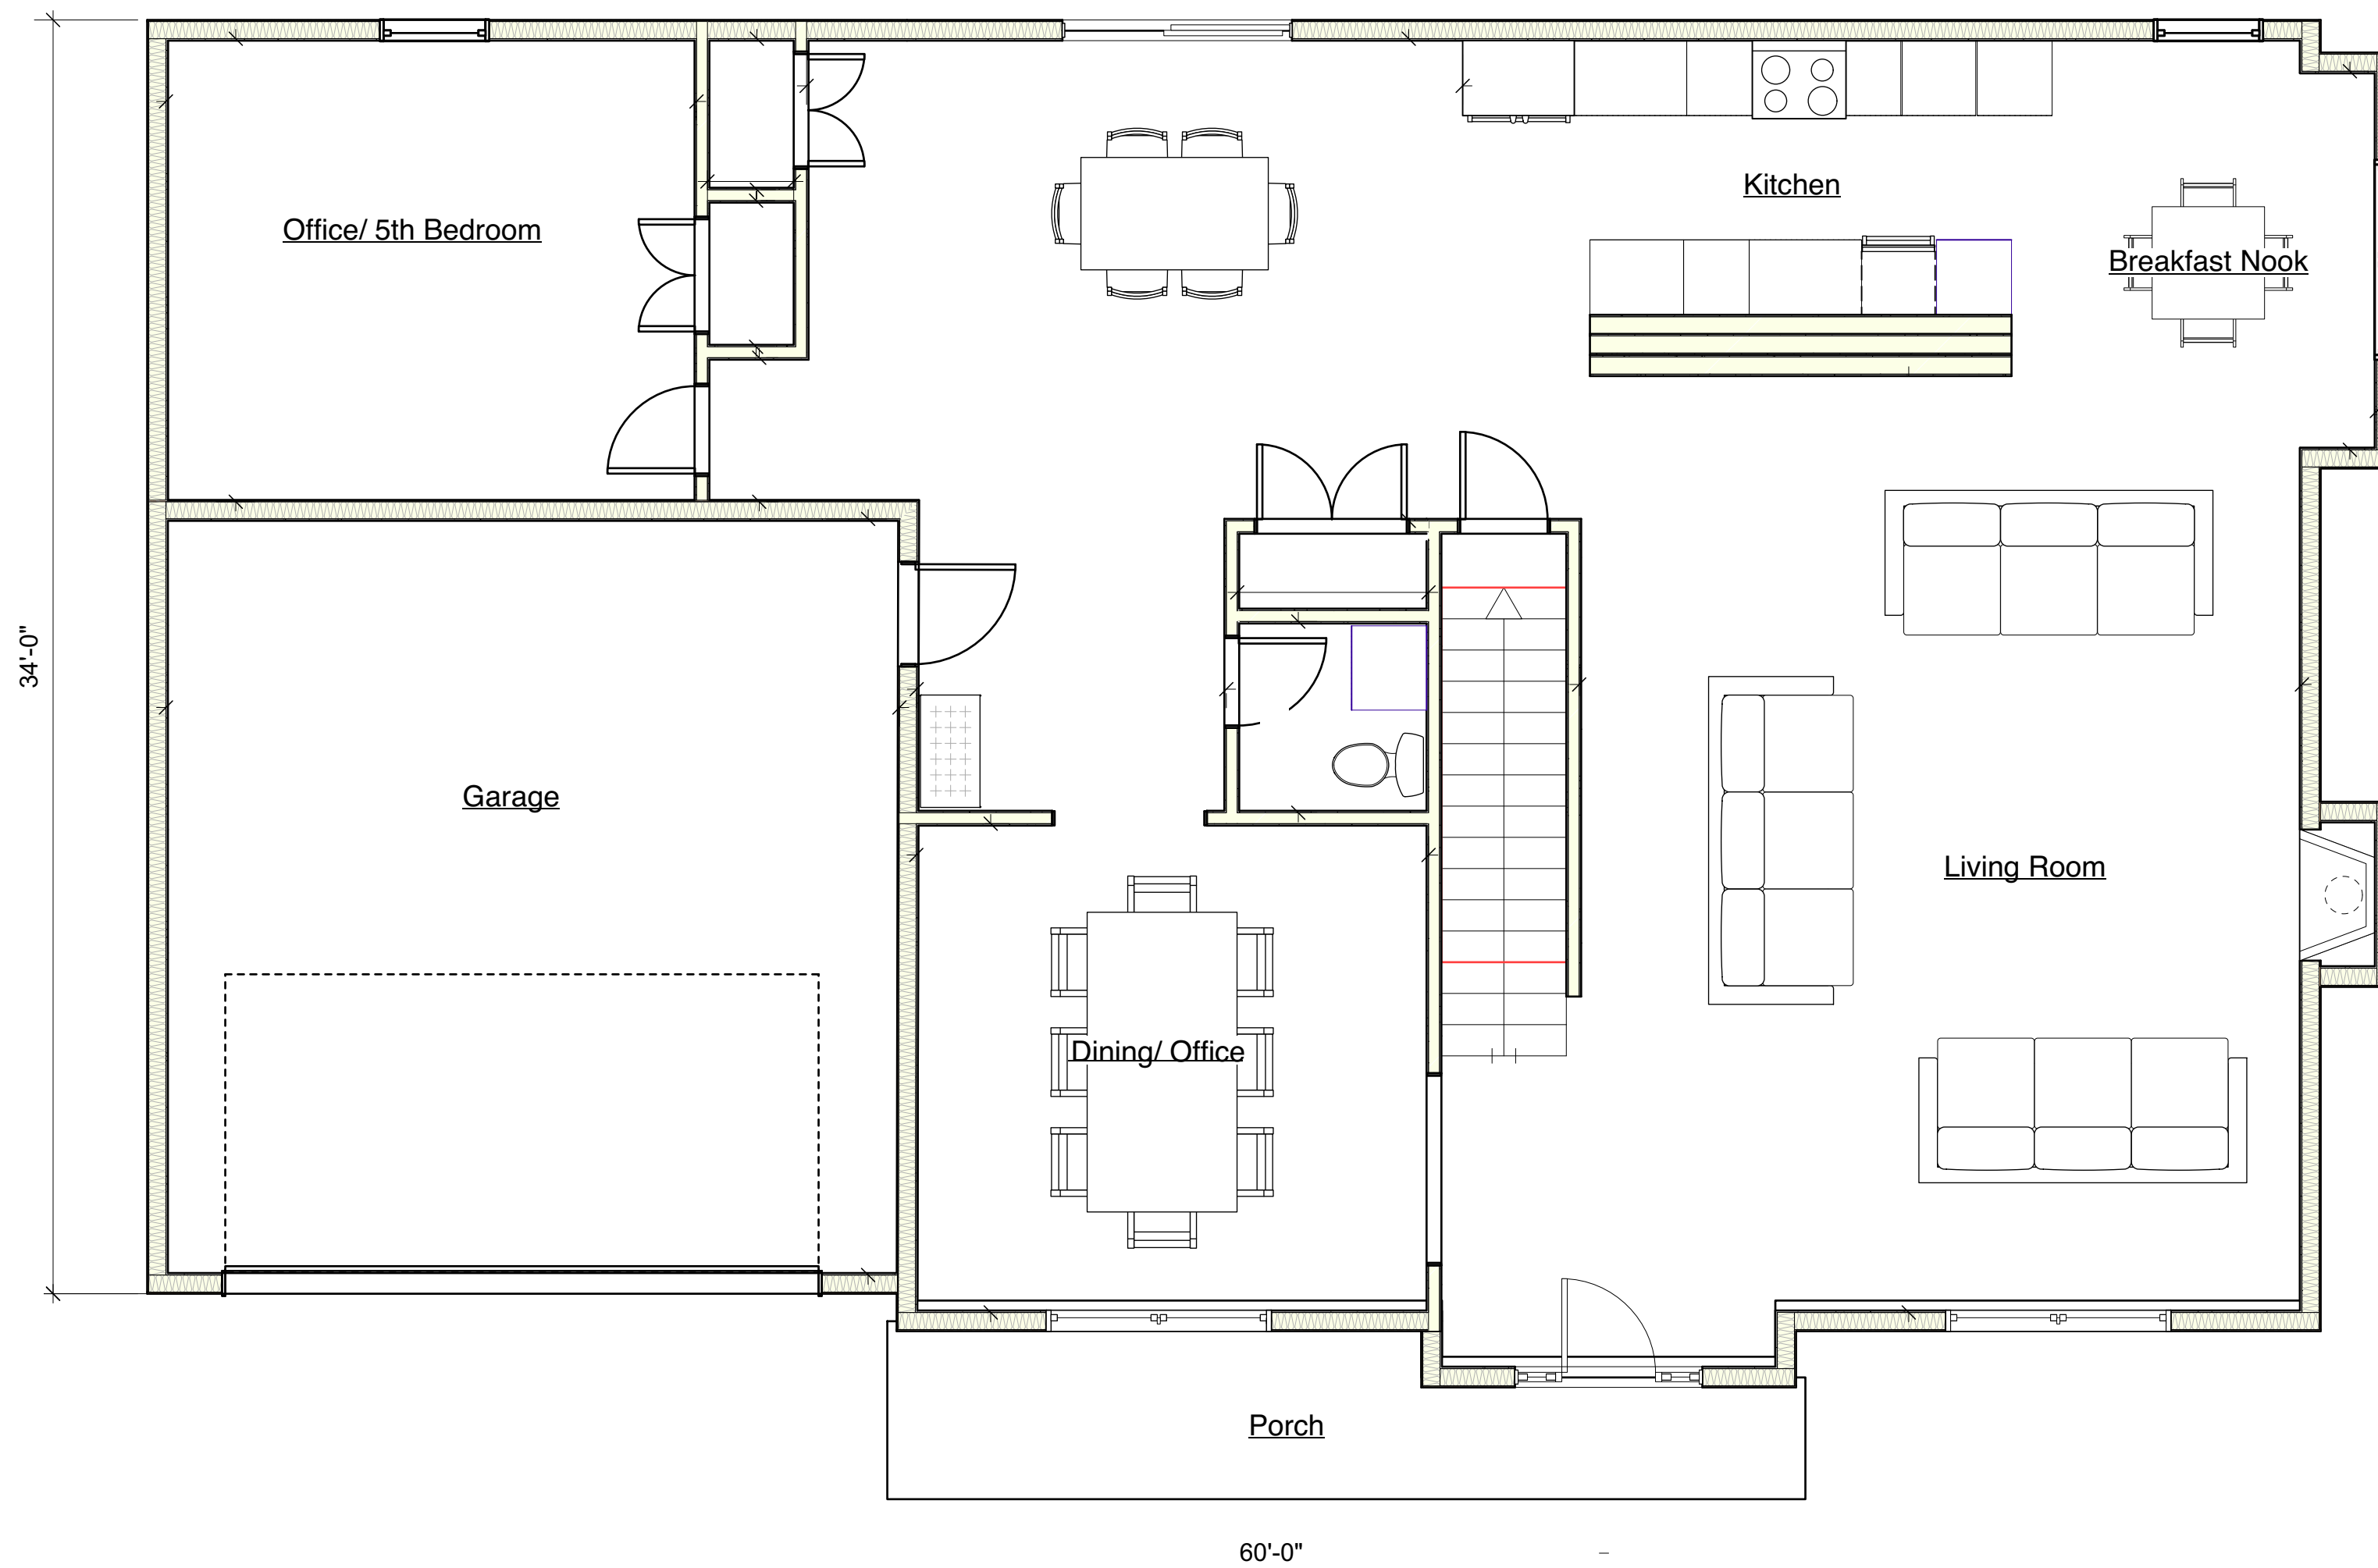

Project Name	Patuxent Model		
Client Name and Address	Schaefer Homes		
Sheet Number	6	Sheet Title	First Floor

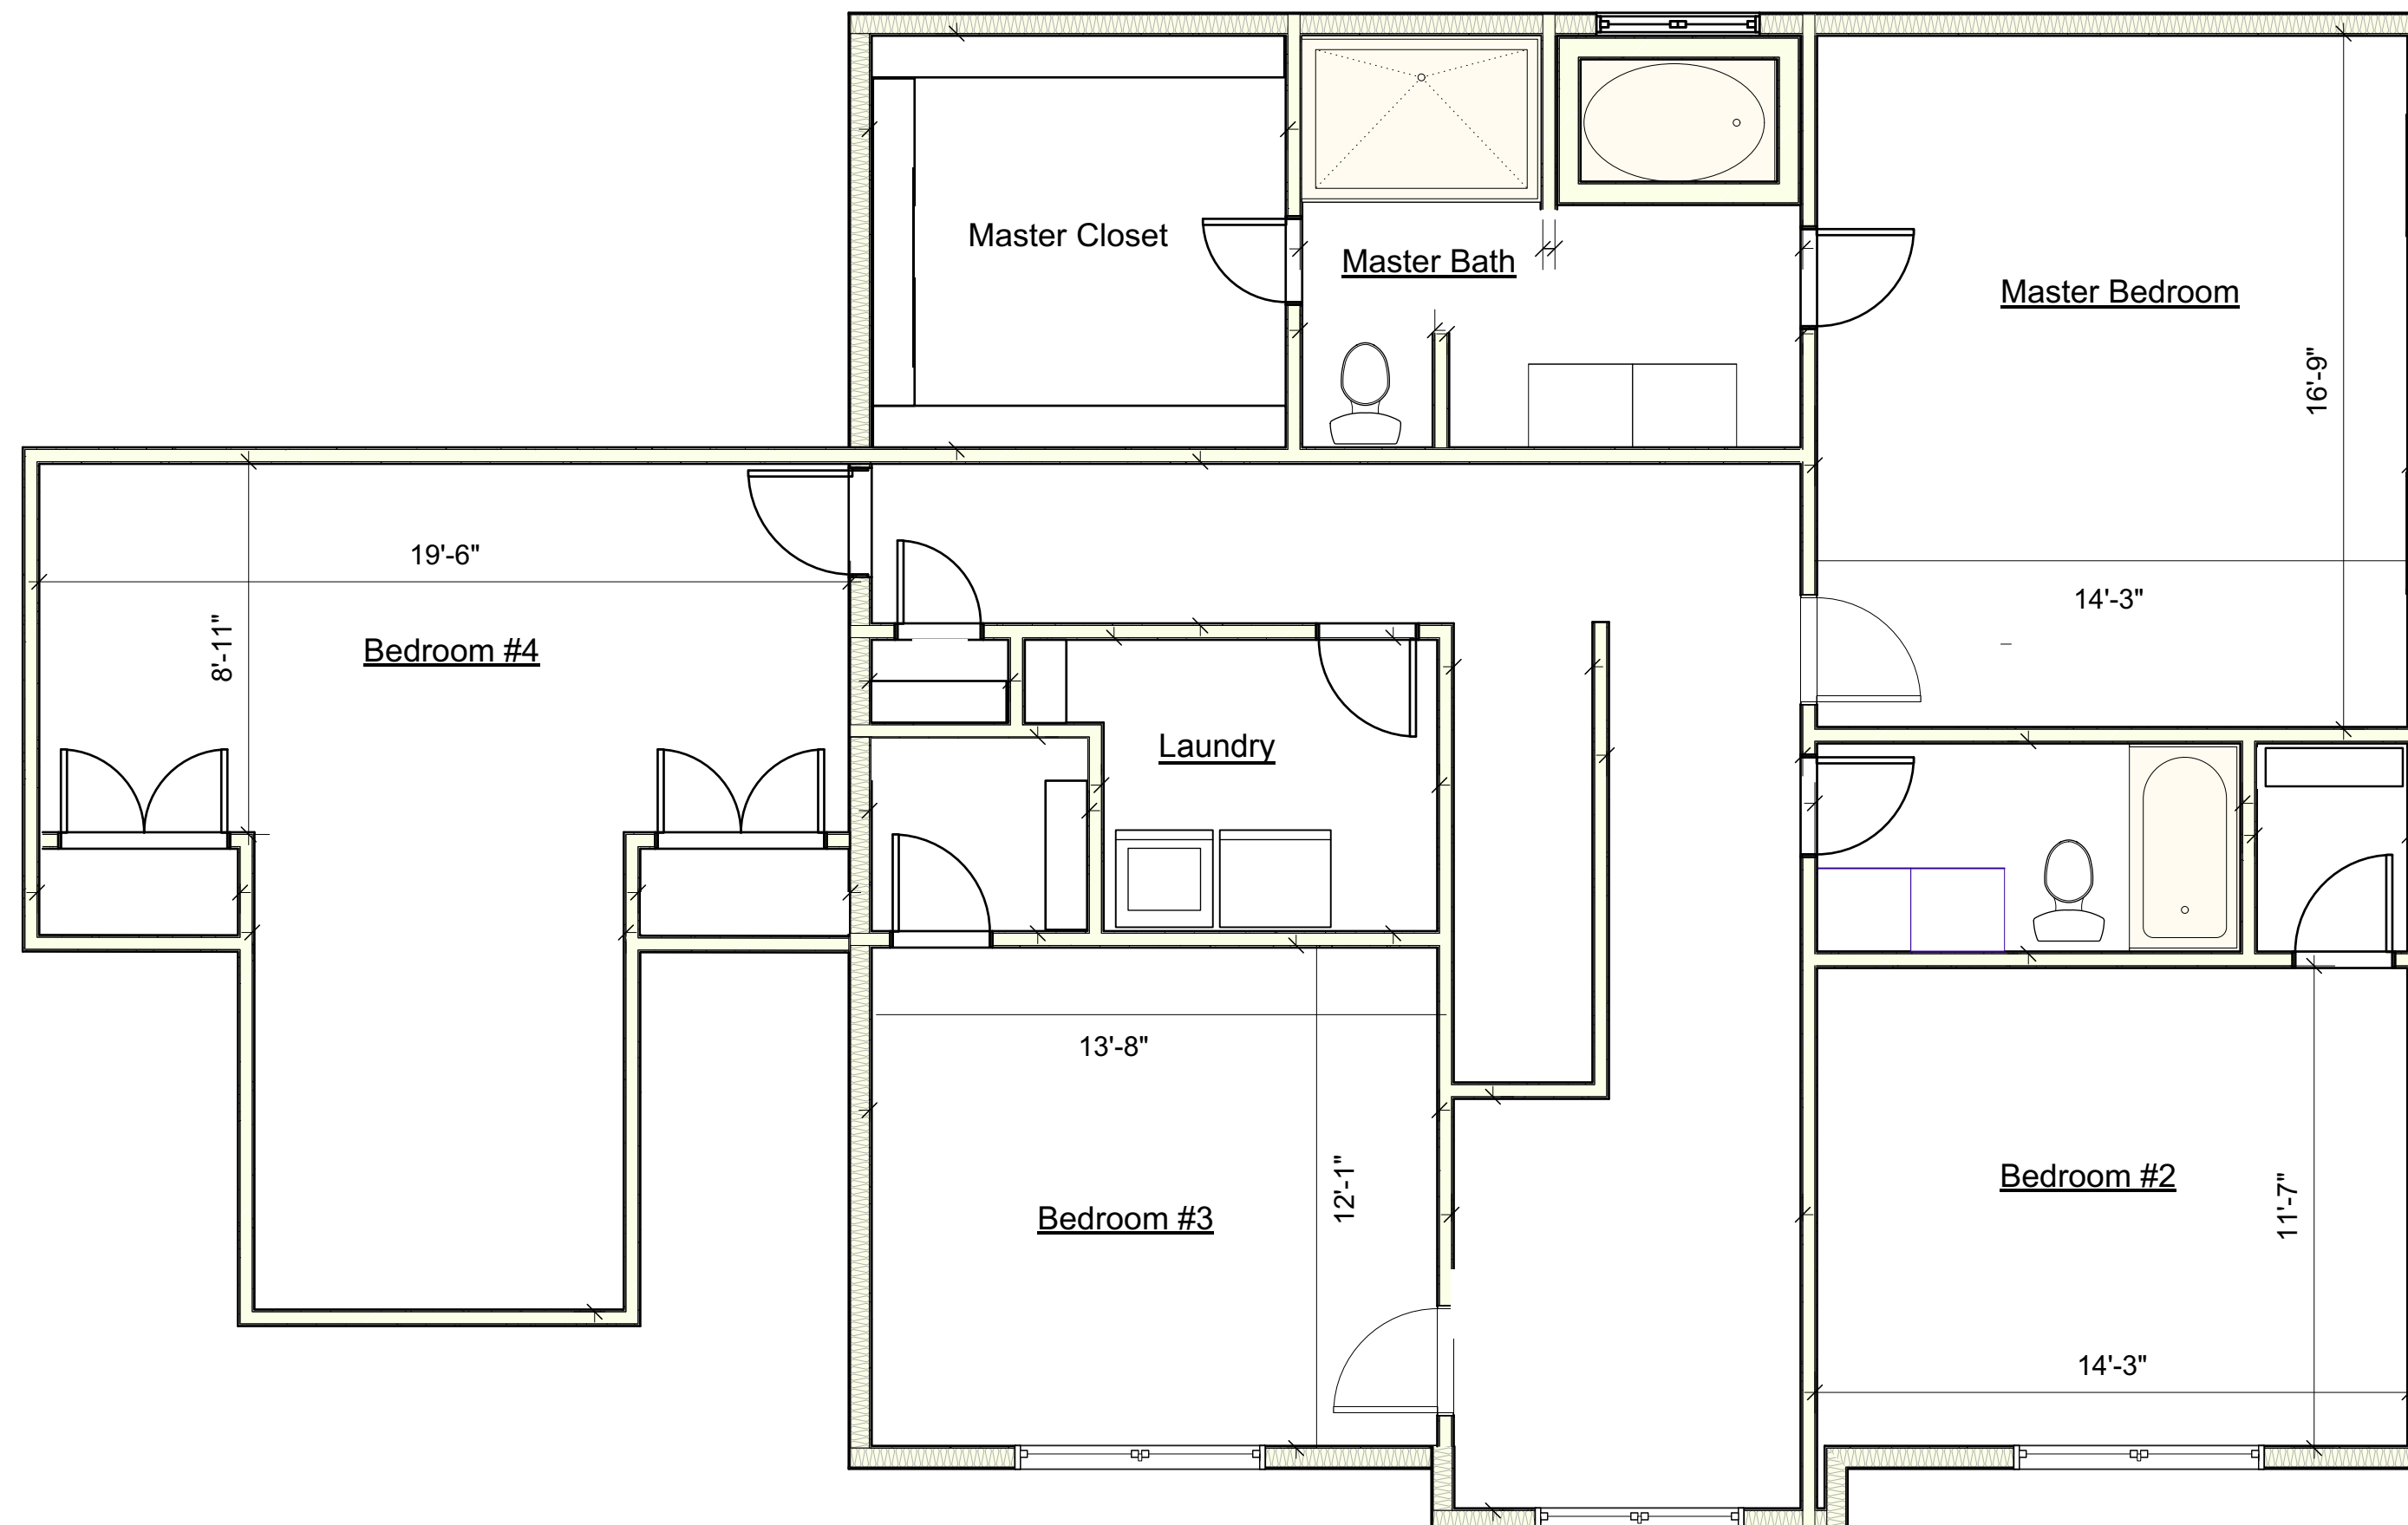

Project Name	Patuxent Model		
Client Name and Address	Schaefer Homes		
Sheet Number	7	Sheet Title	2nd Floor