



**BROCHURE
FRONT ELEVATION #1**

SCALE (17x11): 1/8" = 1'-0"
SCALE (36x24): 1/4" = 1'-0"

© David R. Robbins expressly reserves his copyright and other property rights in these plans and drawings. These plans and drawings are not to be reproduced in any form or manner without written consent.

content	FRONT ELEVATION 1 - BROCHURE		
scale: 1" = 4'	U.N.O. 1" = 8'	file: (34x22) B4.1	date: 02/01/21
by	drawn: ACI	title: SCHAEFER HOMES	
revision		36' X35' GREAT ROOM	

date	by

Professional Certification
I hereby certify that these documents were prepared or approved by me, and that I am a duly licensed professional architect under the laws of the State of Maryland.
license number: 5921
expiration date: 04-09-2024

SHEET #
B4.1

Architecture Collaborative, Inc.
8334 Main Street
Ellicott City, MD 21043
www.archcol.com
Tel.: (410) 465-7500 Fax: (410) 465-0903



**BROCHURE
FRONT ELEVATION #2**

SCALE (17x11): 1/8" = 1'-0"
SCALE (36x24): 1/4" = 1'-0"

© David R. Robbins expressly reserves his copyright and other property rights in these plans and drawings. These plans and drawings are not to be reproduced in any form or manner without written consent.

Professional Certification
I hereby certify that these documents were prepared or approved by me, and I am a duly licensed professional architect under the laws of the State of Maryland.
license number: 6921
expiration date: 04-05-2024

SHEET #
B4.2

date	revision	by

content: **FRONT ELEVATION 2 - BROCHURE**
scale: 1" = 4' (34x22) file: U.N.O. 1" = 8' (17x11) B4.2
drawn: ACI date: 02/01/21
SCHAEFER HOMES
title: 36' X35' GREAT ROOM

Architecture Collaborative, Inc.
8334 Main Street Ellicott City, MD 21043
www.archcol.com
Tel.: (410) 465-7500 Fax: (410) 465-0903



**BROCHURE
FRONT ELEVATION #3**

SCALE (17x11): 1/8" = 1'-0"
SCALE (36x24): 1/4" = 1'-0"

© David R. Robbins expressly reserves his copyright and other property rights in these plans and drawings. These plans and drawings are not to be reproduced in any form or manner without written consent.


Professional Certification
I hereby certify that these documents were prepared or approved by me, and I am a duly licensed professional architect under the laws of the State of Maryland.
license number: 6921
expiration date: 04-05-2024

SHEET #
B4.3


date	revision	by

content: **FRONT ELEVATION 3 - BROCHURE**
scale: 1" = 4' (34x22) file: U.N.O. 1" = 8' (17x11) B4.3
drawn: ACJ
date: 02/01/21
SCHAEFFER HOMES
title: 36' X35' GREAT ROOM


Architecture Collaborative, Inc.
8334 Main Street Ellicott City, MD 21043
www.archcol.com
Tel.: (410) 465-7500 Fax: (410) 465-0903

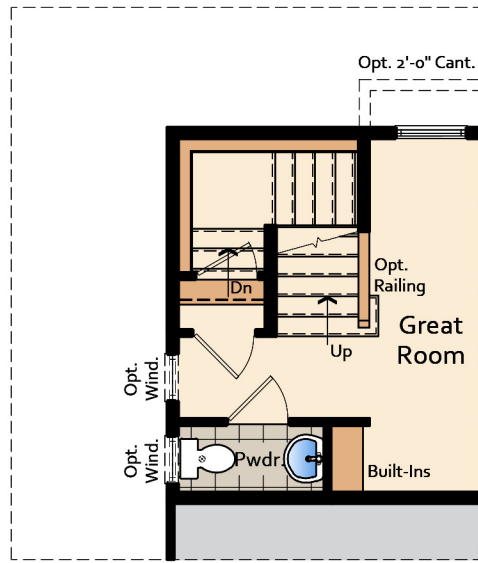


OPT. CRAWL FOUNDATION
PARTIAL PLAN
Brochure

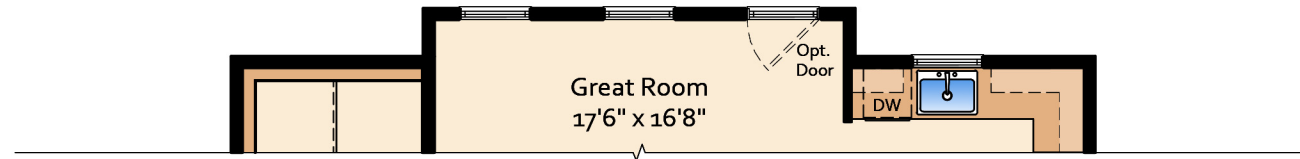

OPT. 2'-0" GREAT ROOM CANTILEVER
PARTIAL PLAN
Brochure

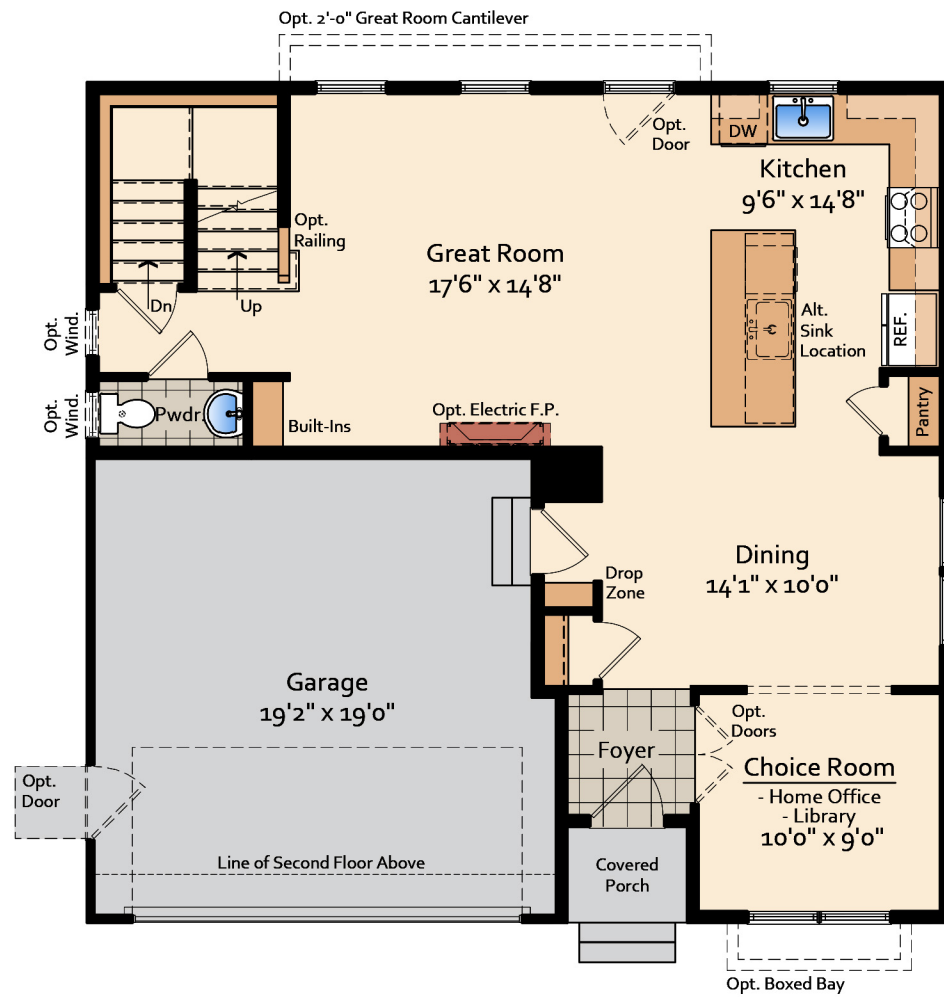

FIRST FLOOR PLAN
ELEVATION #1
Brochure

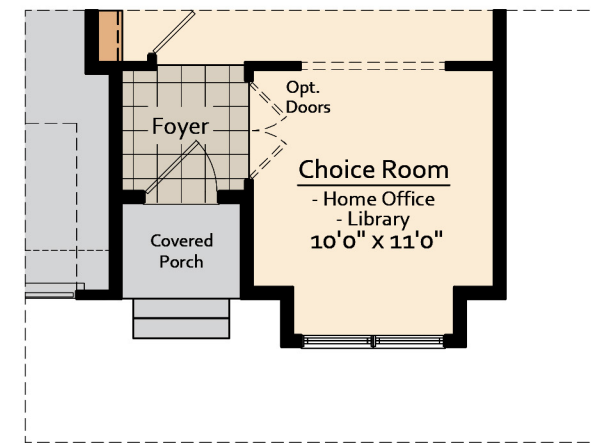

OPT. BOXED BAY
PARTIAL PLAN
Brochure

© David R. Robbins expressly reserves his copyright and other property rights in these plans and drawings. These plans and drawings are not to be reproduced in any form or manner without written consent.


Architecture Collaborative, Inc.
8334 Main Street Ellicott City, MD 21043
www.archcol.com
Tel.: (410) 465-7500 Fax: (410) 465-0903

content: FIRST FLOOR BROCHURE PLAN
scale: 1"=4' (34x22) file: (34x22) Bl.1
U.N.O. 1"=8' (17x11) Bl.1
drawn: ACI date: 02/01/21
SCHAEFER HOMES
36' X 35' GREAT ROOM
title

date	revision	by

SHEET #
B1.1

Professional Certification
I hereby certify that these documents were prepared or approved by me, and I am a duly licensed professional architect under the laws of the State of Maryland.
license number: 6621
expiration date: 04-05-2024

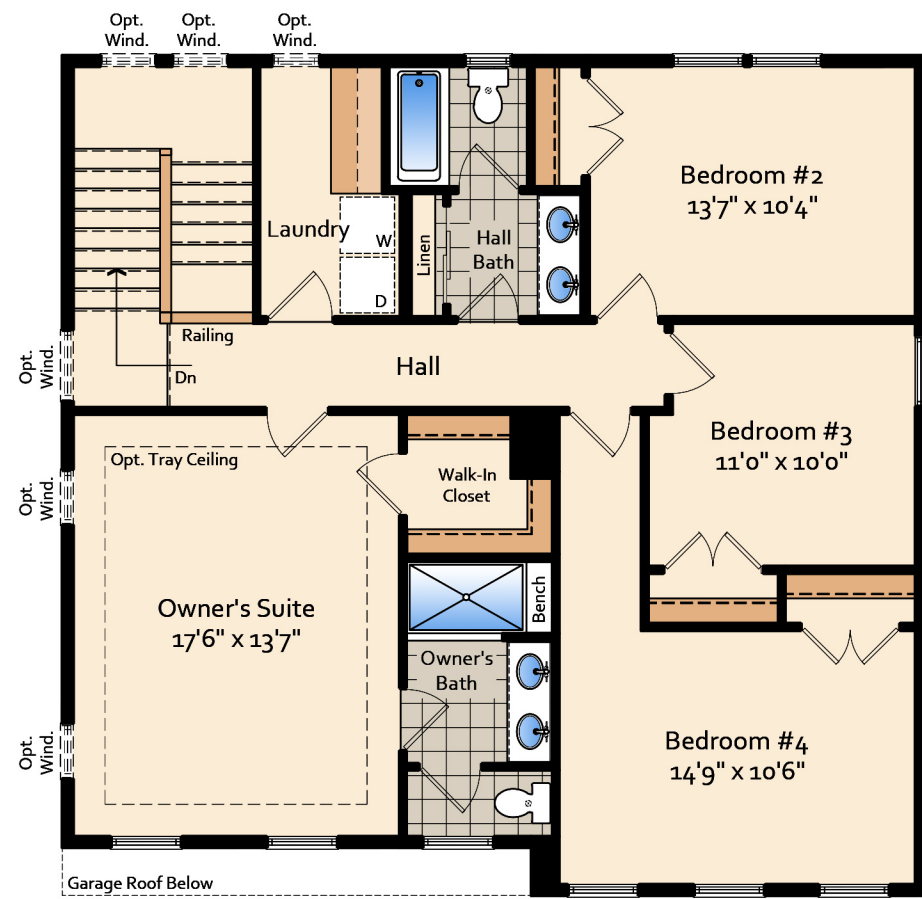

SECOND FLOOR PLAN
ELEVATION #1
Brochure

© David R. Robbins expressly reserves his copyright and other property rights in these plans and drawings. These plans and drawings are not to be reproduced in any form or manner without written consent.


content:	SECOND FLOOR BROCHURE PLAN		
scale:	1" = 4'	(34x22)	file:
U.N.O.:	1" = 8'	(17x11)	B2.1
drawn:	ACI	date:	02/01/21
SCHAEFFER HOMES		title	
36' X 35' GREAT ROOM			

date	revision	by


SHEET #
B2.1

Professional Certification
I hereby certify that these documents were prepared or approved by me, and I am a duly licensed professional architect under the laws of the State of Maryland.
license number: 6621
expiration date: 04-05-2024

Architecture Collaborative, Inc.
8334 Main Street
Ellicott City, MD 21043
www.archcol.com
Tel.: (410) 465-7500 Fax: (410) 465-0903

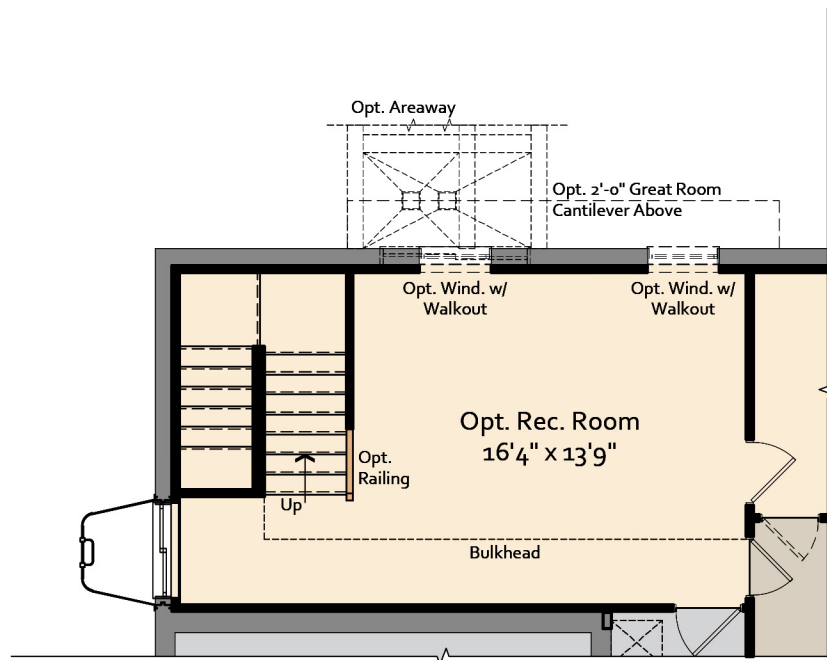

OPT. 2'-0" CANTILEVER ABOVE
PARTIAL PLAN
Brochure

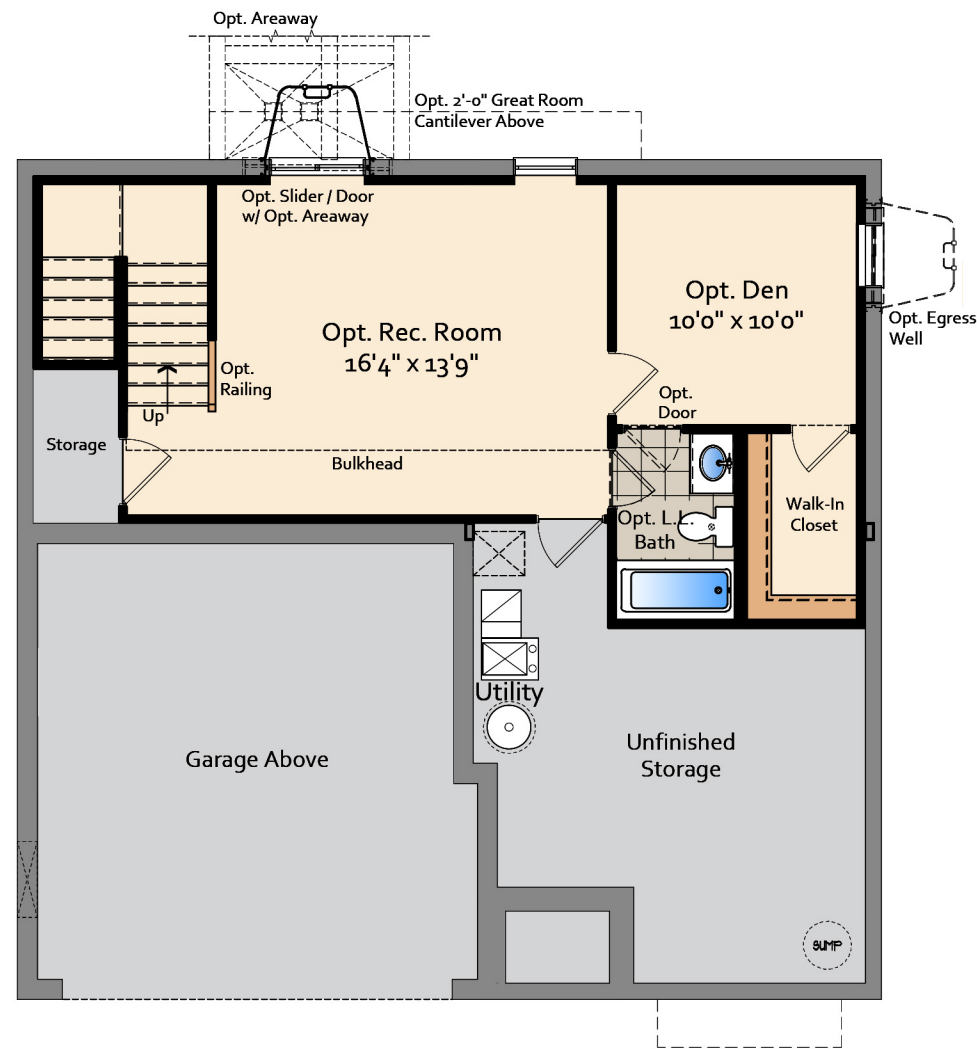

OPT. FINISHED LOWER LEVEL PLAN
ELEVATION
#1 Brochure

© David R. Robbins expressly reserves his copyright and other property rights in these plans and drawings. These plans and drawings are not to be reproduced in any form or manner without written consent.

Architecture Collaborative, Inc.
8334 Main Street Ellicott City, MD 21043
www.archcol.com
Tel.: (410) 465-7500 Fax: (410) 465-0903

content:	FINISHED LOWER LEVEL BROCHURE	
scale:	1" = 4' (34x22)	file: B0.1
U.N.O.:	1" = 8' (17x11)	date: 02/01/21
drawn:	ACI	
SCHAEFER HOMES		
		36' X 35' GREAT ROOM
title		

date	revision	by

SHEET #
B0.1

Professional Certification
I hereby certify that these documents were prepared or approved by me, and I am a duly licensed professional Architect under the laws of the State of Maryland.
license number: 6621
expiration date: 04-05-2024

© David R. Robbins expressly reserves his copyright and other property rights in these plans and drawings. These plans and drawings are not to be reproduced in any form or manner without written consent.

Architecture Collaborative, Inc.
8334 Main Street Ellicott City, MD 21043
www.archcol.com
Tel.: (410) 465-7500 Fax: (410) 465-0903


content: PARTIAL BROCHURE PLANS
scale: 1"=4' (34x22) file: U.N.O. 1"=8' (17x11) B3.1
date: 02/01/21
drawn: ACJ
title: SCHAEFFER HOMES 36' X35' GREAT ROOM

date	revision	by


SHEET #
B3.1

Professional Certification
I hereby certify that these documents were prepared or approved by me, and I am a duly licensed professional architect under the laws of the State of Maryland.
license number: 6621
expiration date: 04-05-2024


File Name: Z:\CLIENT\SCHAEFFER HOMES\SC062180\SHEETS\B3.1.DWG

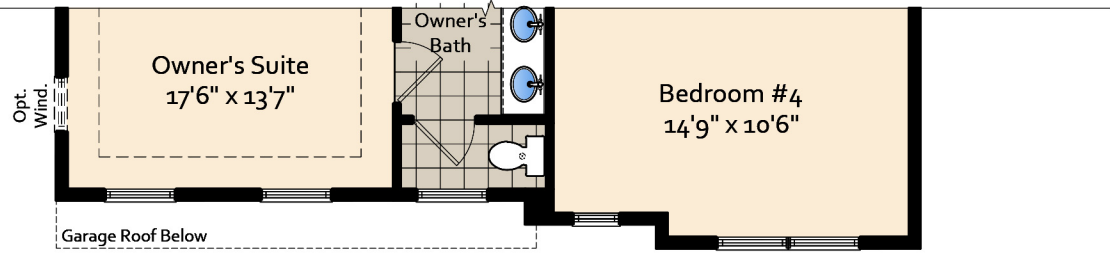


PARTIAL - SECOND FLOOR PLAN
ELEVATION #3
Brochure

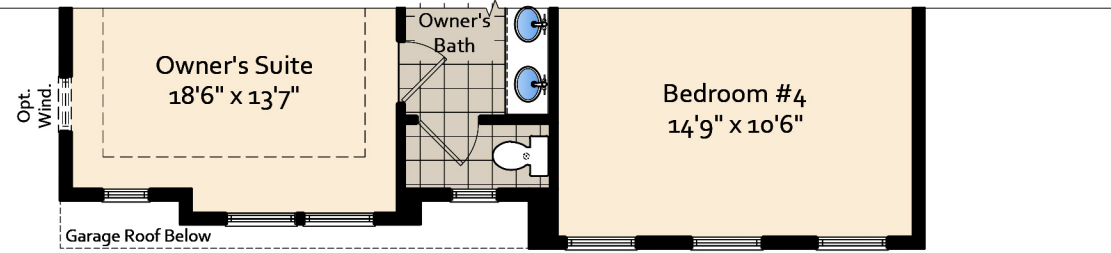

PARTIAL - SECOND FLOOR PLAN
ELEVATION #2
Brochure

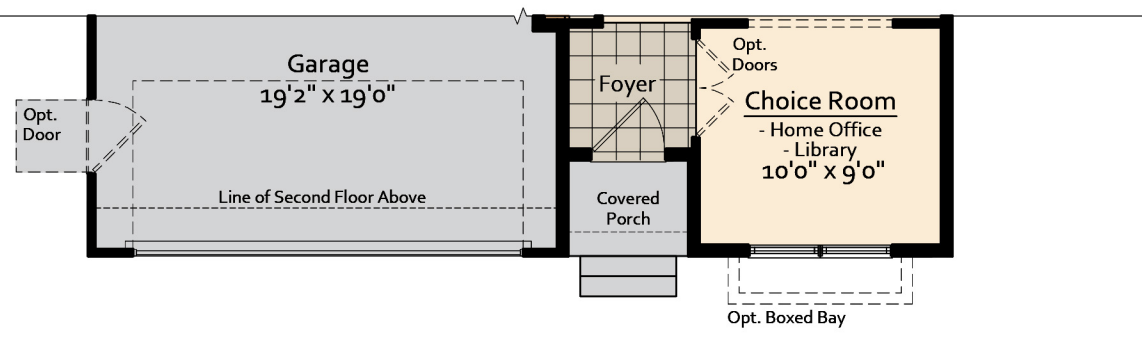

PARTIAL - FIRST FLOOR PLAN
ELEVATION #3
Brochure

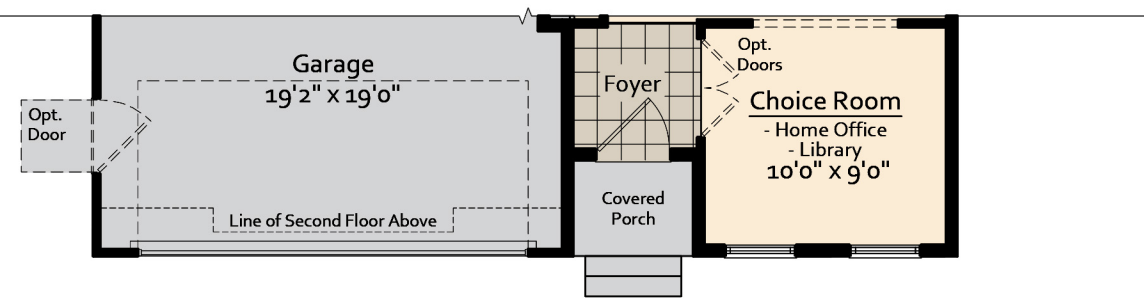

PARTIAL - FIRST FLOOR PLAN
ELEVATION #2
Brochure