

Eastport Model



FRONT ELEVATION #1

SCALE (17x11): 1/8" = 1'-0"
SCALE (36x24): 1/4" = 1'-0"

Elevation 1 Options Shown:
-B&B siding



FRONT ELEVATION #2

SCALE (17x11): 1/8" = 1'-0"
SCALE (36x24): 1/4" = 1'-0"

Elevation 2 Options Shown:
-Front porch roof




FRONT ELEVATION #3

SCALE (17x11): 1/8" = 1'-0"
SCALE (36x24): 1/4" = 1'-0"


Elevation 3 shown as priced

All renderings provided herein are for illustrative purposes only and are intended to showcase design options. Actual products, features, finishes, and layouts may vary. The images may depict optional features, upgrades, or configurations that may not be included as standard.

Eastport Model

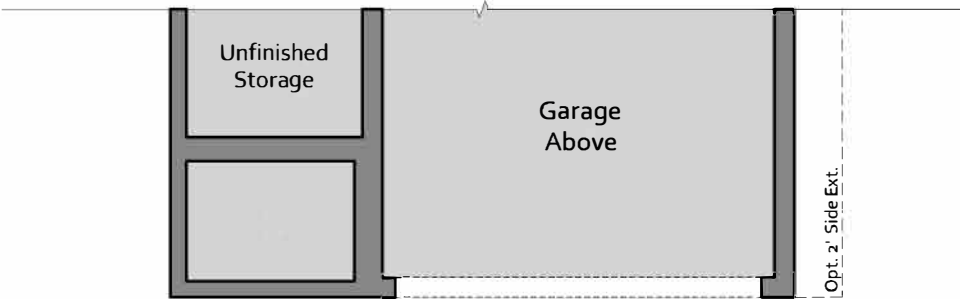

PARTIAL - FINISHED LOWER LEVEL PLAN
ELEVATION #3
Brochure

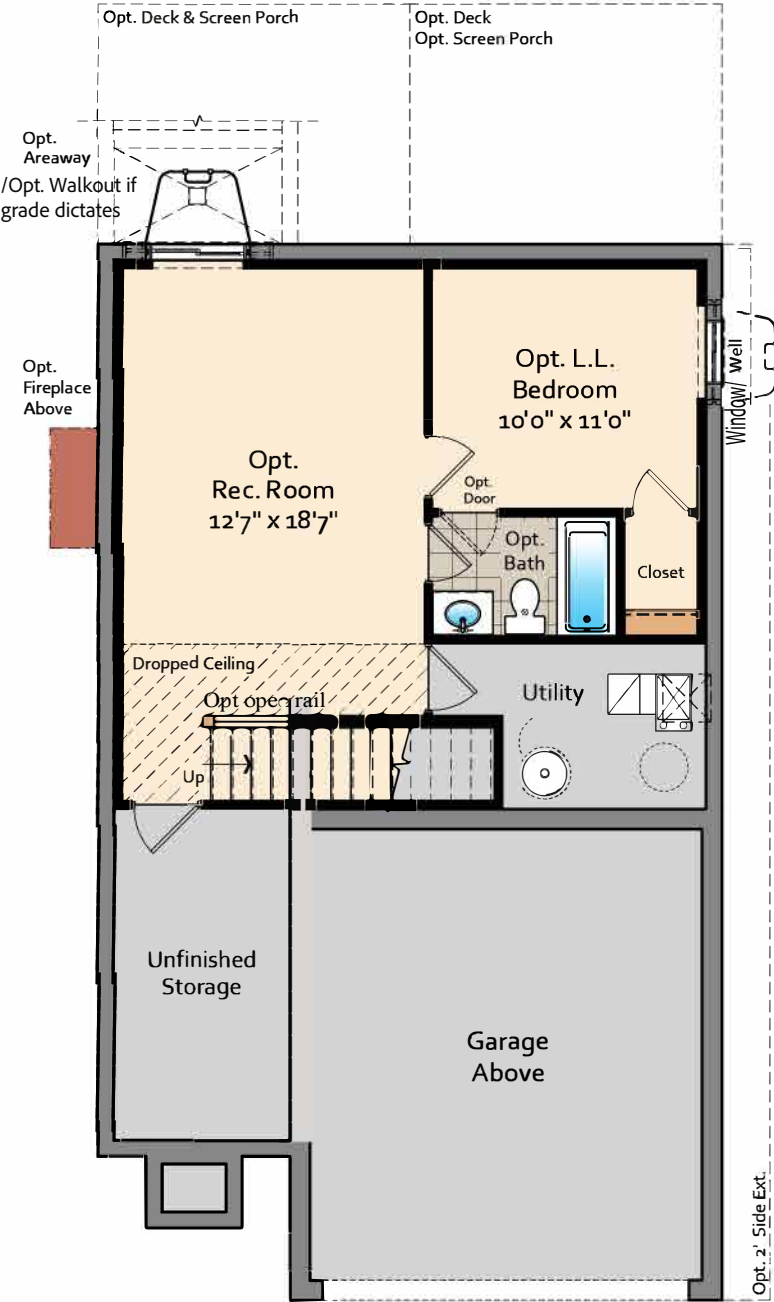


FINISHED LOWER LEVEL PLAN
ELEVATION #1 & #2
Brochure


Please refer to standard features page for standard flooring material.

All renderings provided herein are for illustrative purposes only and are intended to showcase design options. Actual products, features, finishes, and layouts may vary. The images may depict optional features, upgrades, or configurations that may not be included as standard.


Eastport Model

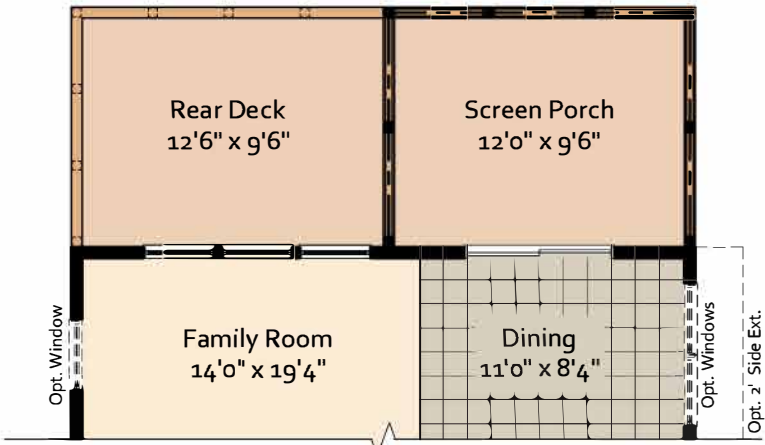


OPT. DECK & SCREEN PORCH
PARTIAL PLAN
Brochure

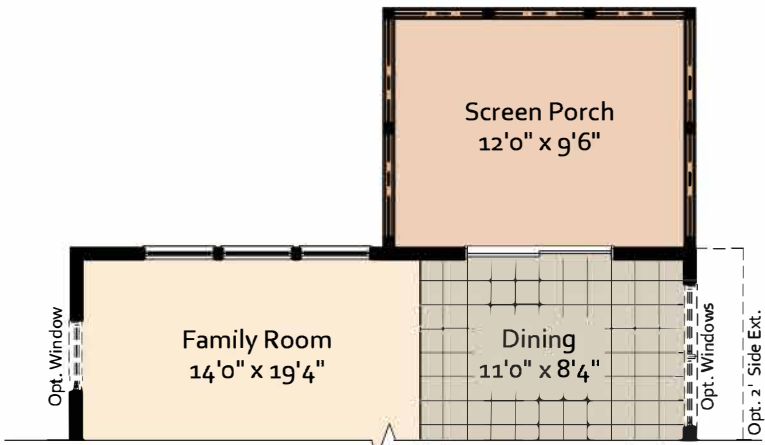


OPT. SCREEN PORCH
PARTIAL PLAN
Brochure

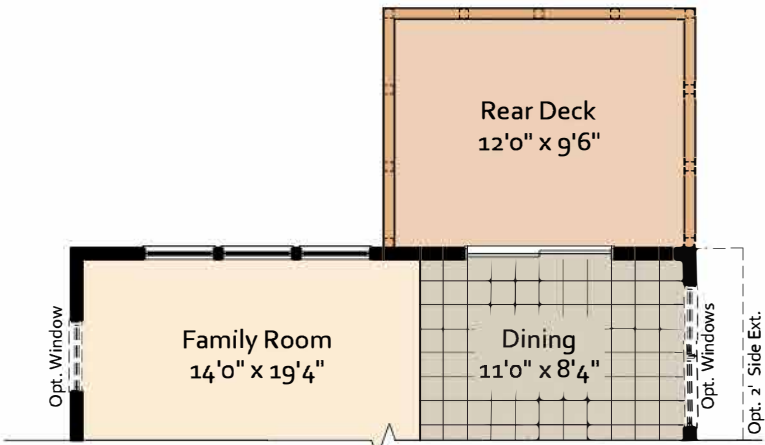

OPT. REAR DECK
PARTIAL PLAN
Brochure

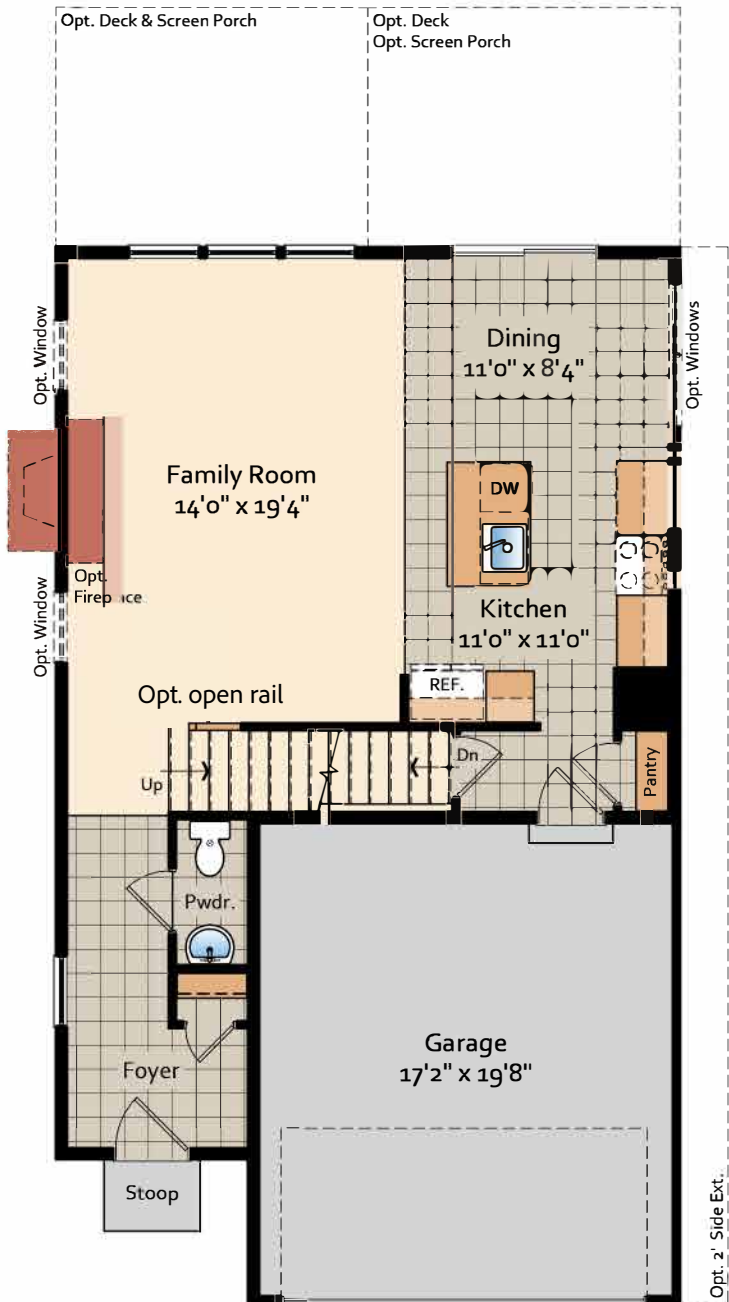

FIRST FLOOR PLAN
ELEVATION #1 & #2
Brochure

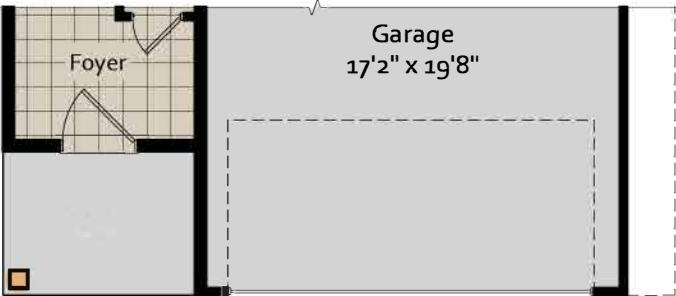


PARTIAL - FIRST FLOOR PLAN
ELEVATION #3
Brochure


Please refer to standard features page for standard flooring material. Note: Floor tile is not offered as a choice in the Dining, Kitchen, Foyer or Powder Rooms.

All renderings provided herein are for illustrative purposes only and are intended to showcase design options. Actual products, features, finishes, and layouts may vary. The images may depict optional features, upgrades, or configurations that may not be included as standard.


Eastport Model

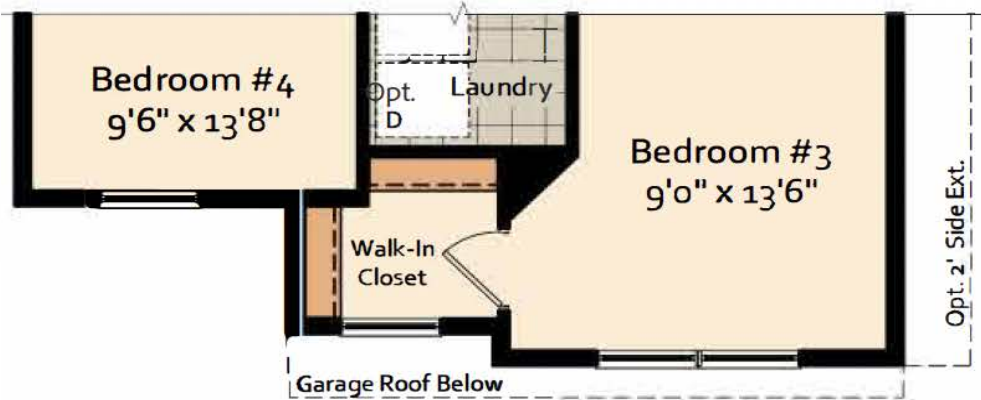

PARTIAL - SECOND FLOOR PLAN
ELEVATION #2
Brochure

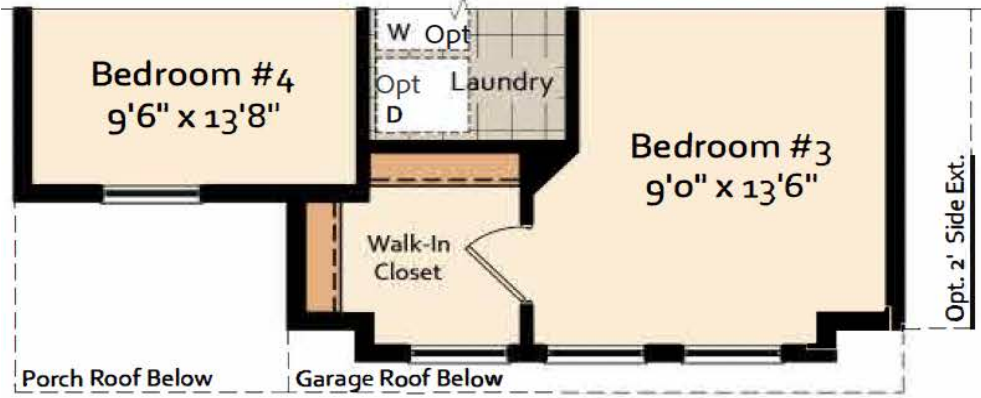

PARTIAL - SECOND FLOOR PLAN
ELEVATION #3
Brochure

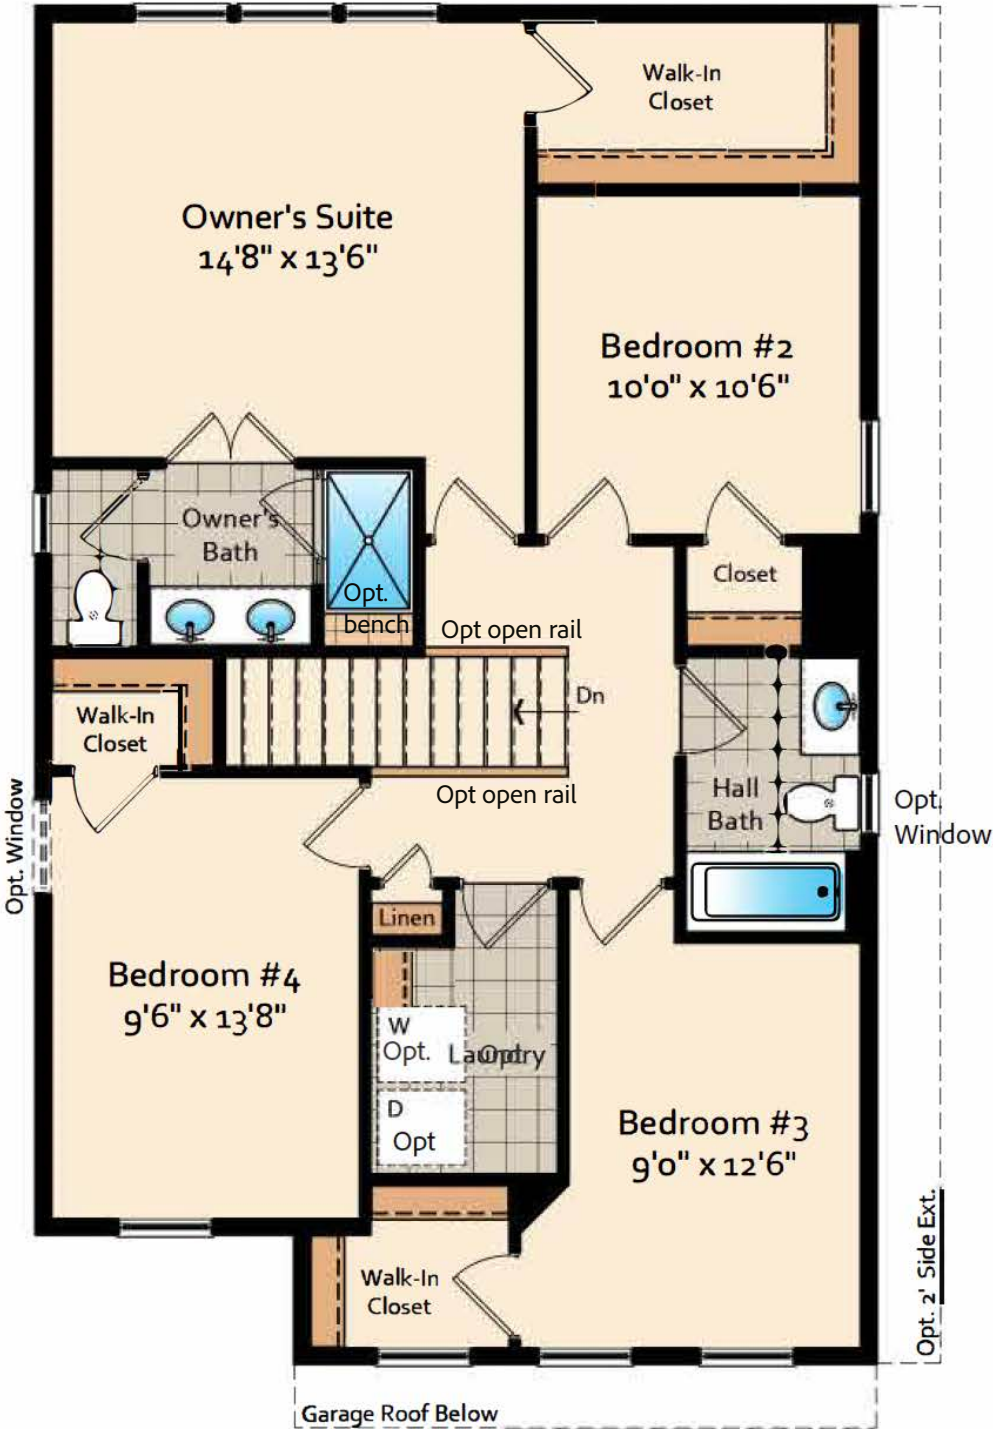

SECOND FLOOR PLAN
ELEVATION #1
Brochure

Please refer to standard features page for standard flooring material. Note: Floor tile is not offered as a choice in the Laundry Room.
All renderings provided herein are for illustrative purposes only and are intended to showcase design options. Actual products, features, finishes, and layouts may vary. The images may depict optional features, upgrades, or configurations that may not be included as standard.